




Carpenteria piano 5 a quota Q=15.5m

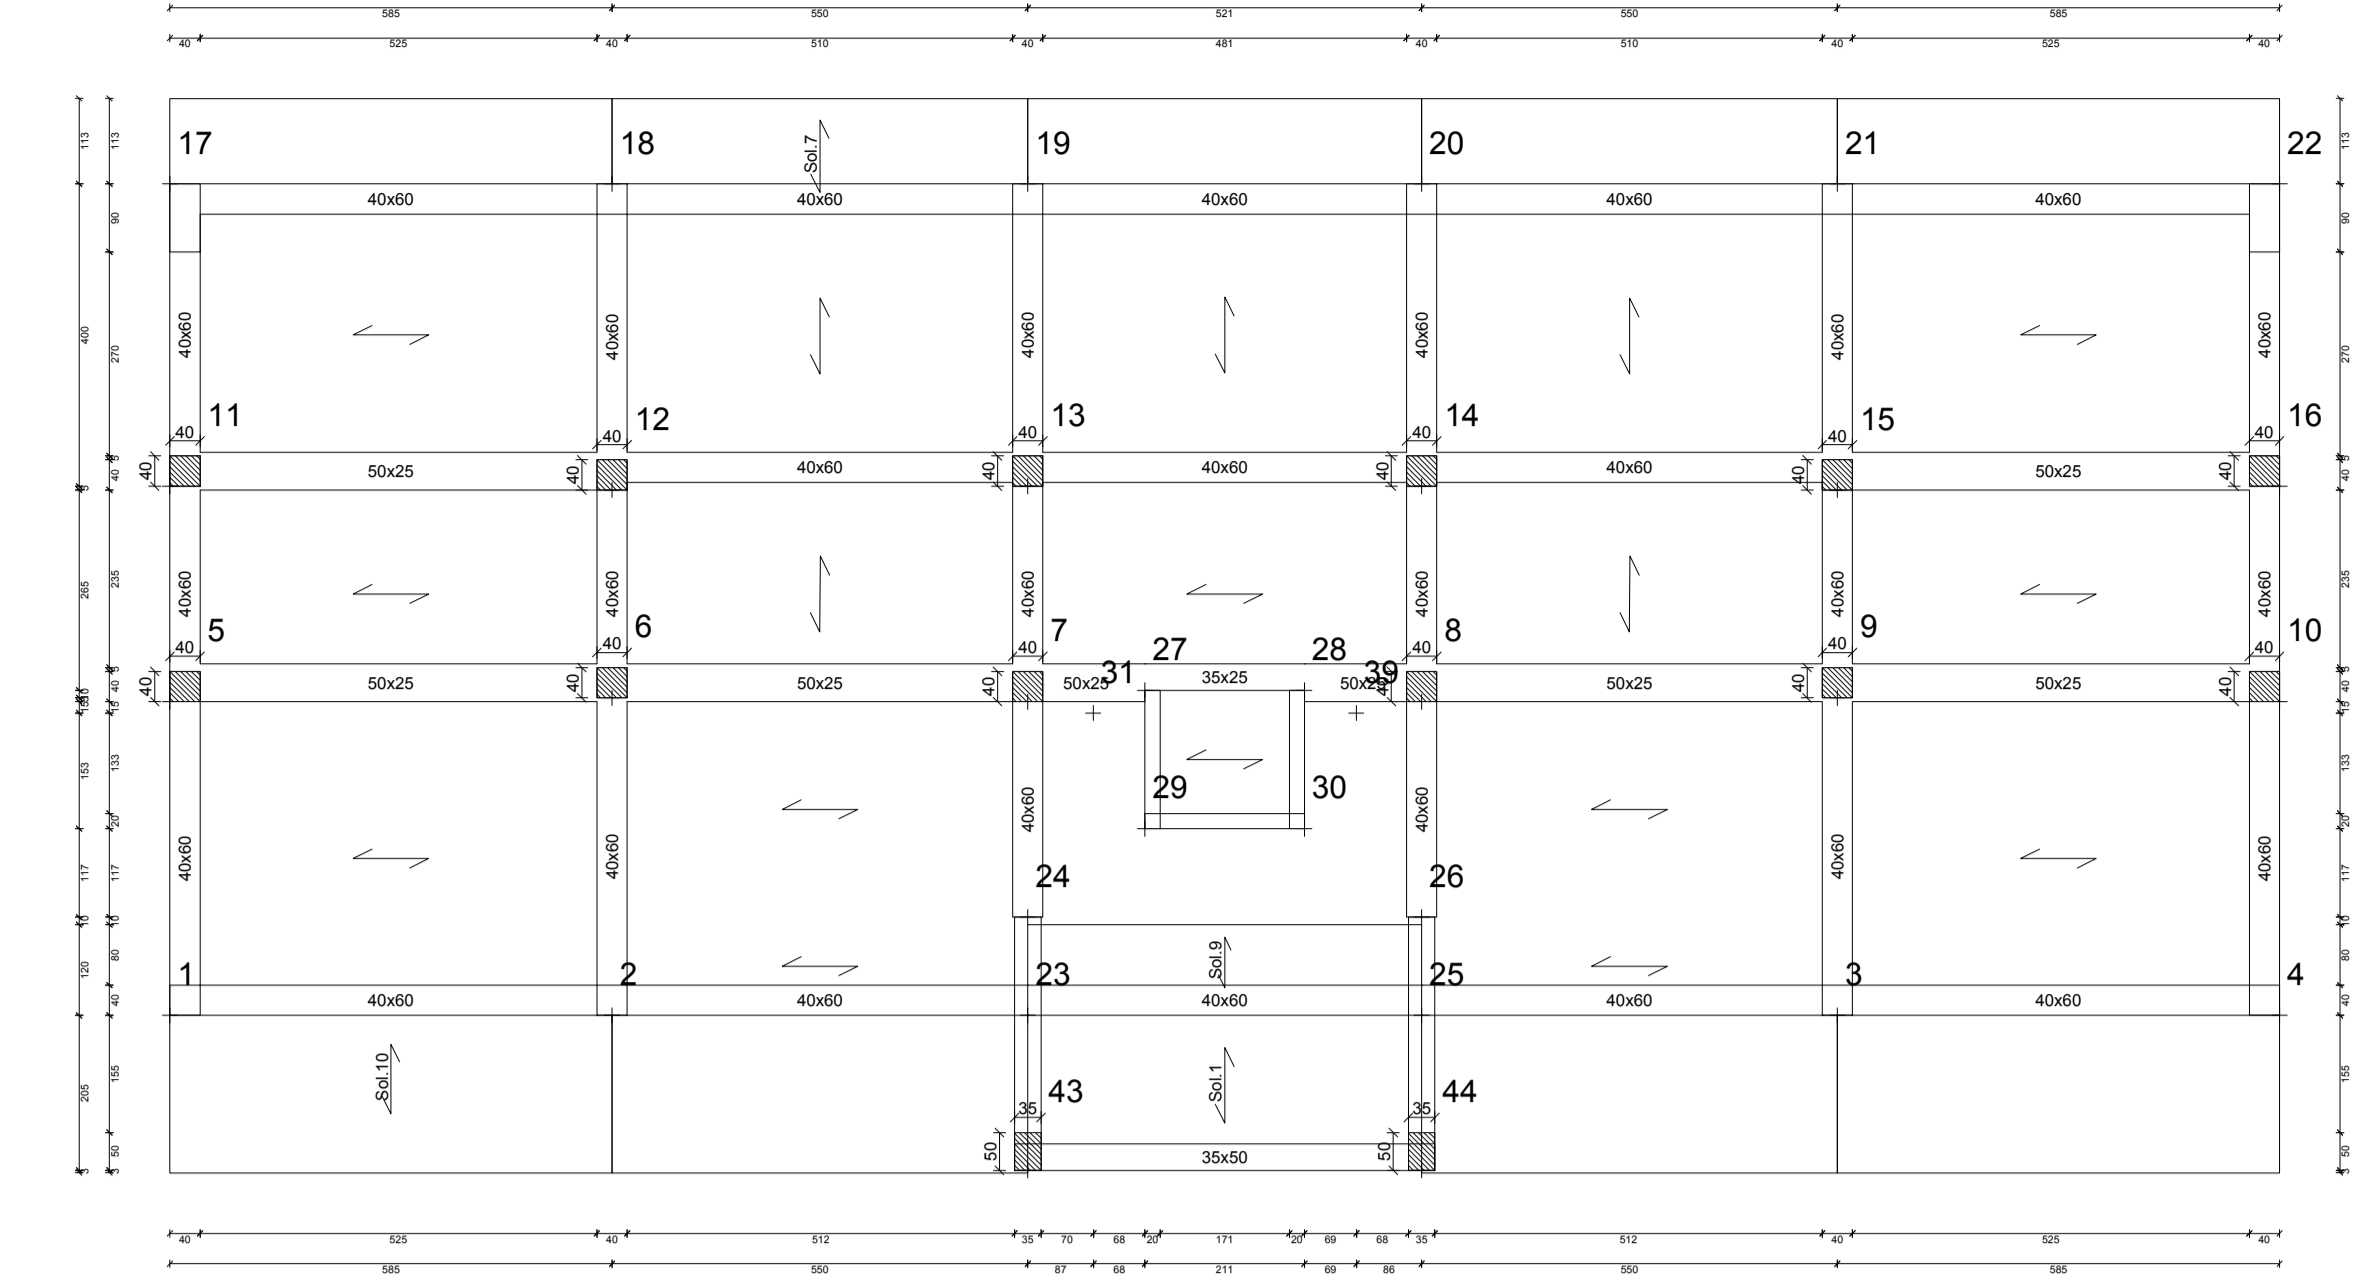


Carpenteria piano 4 a quota Q=12.5m

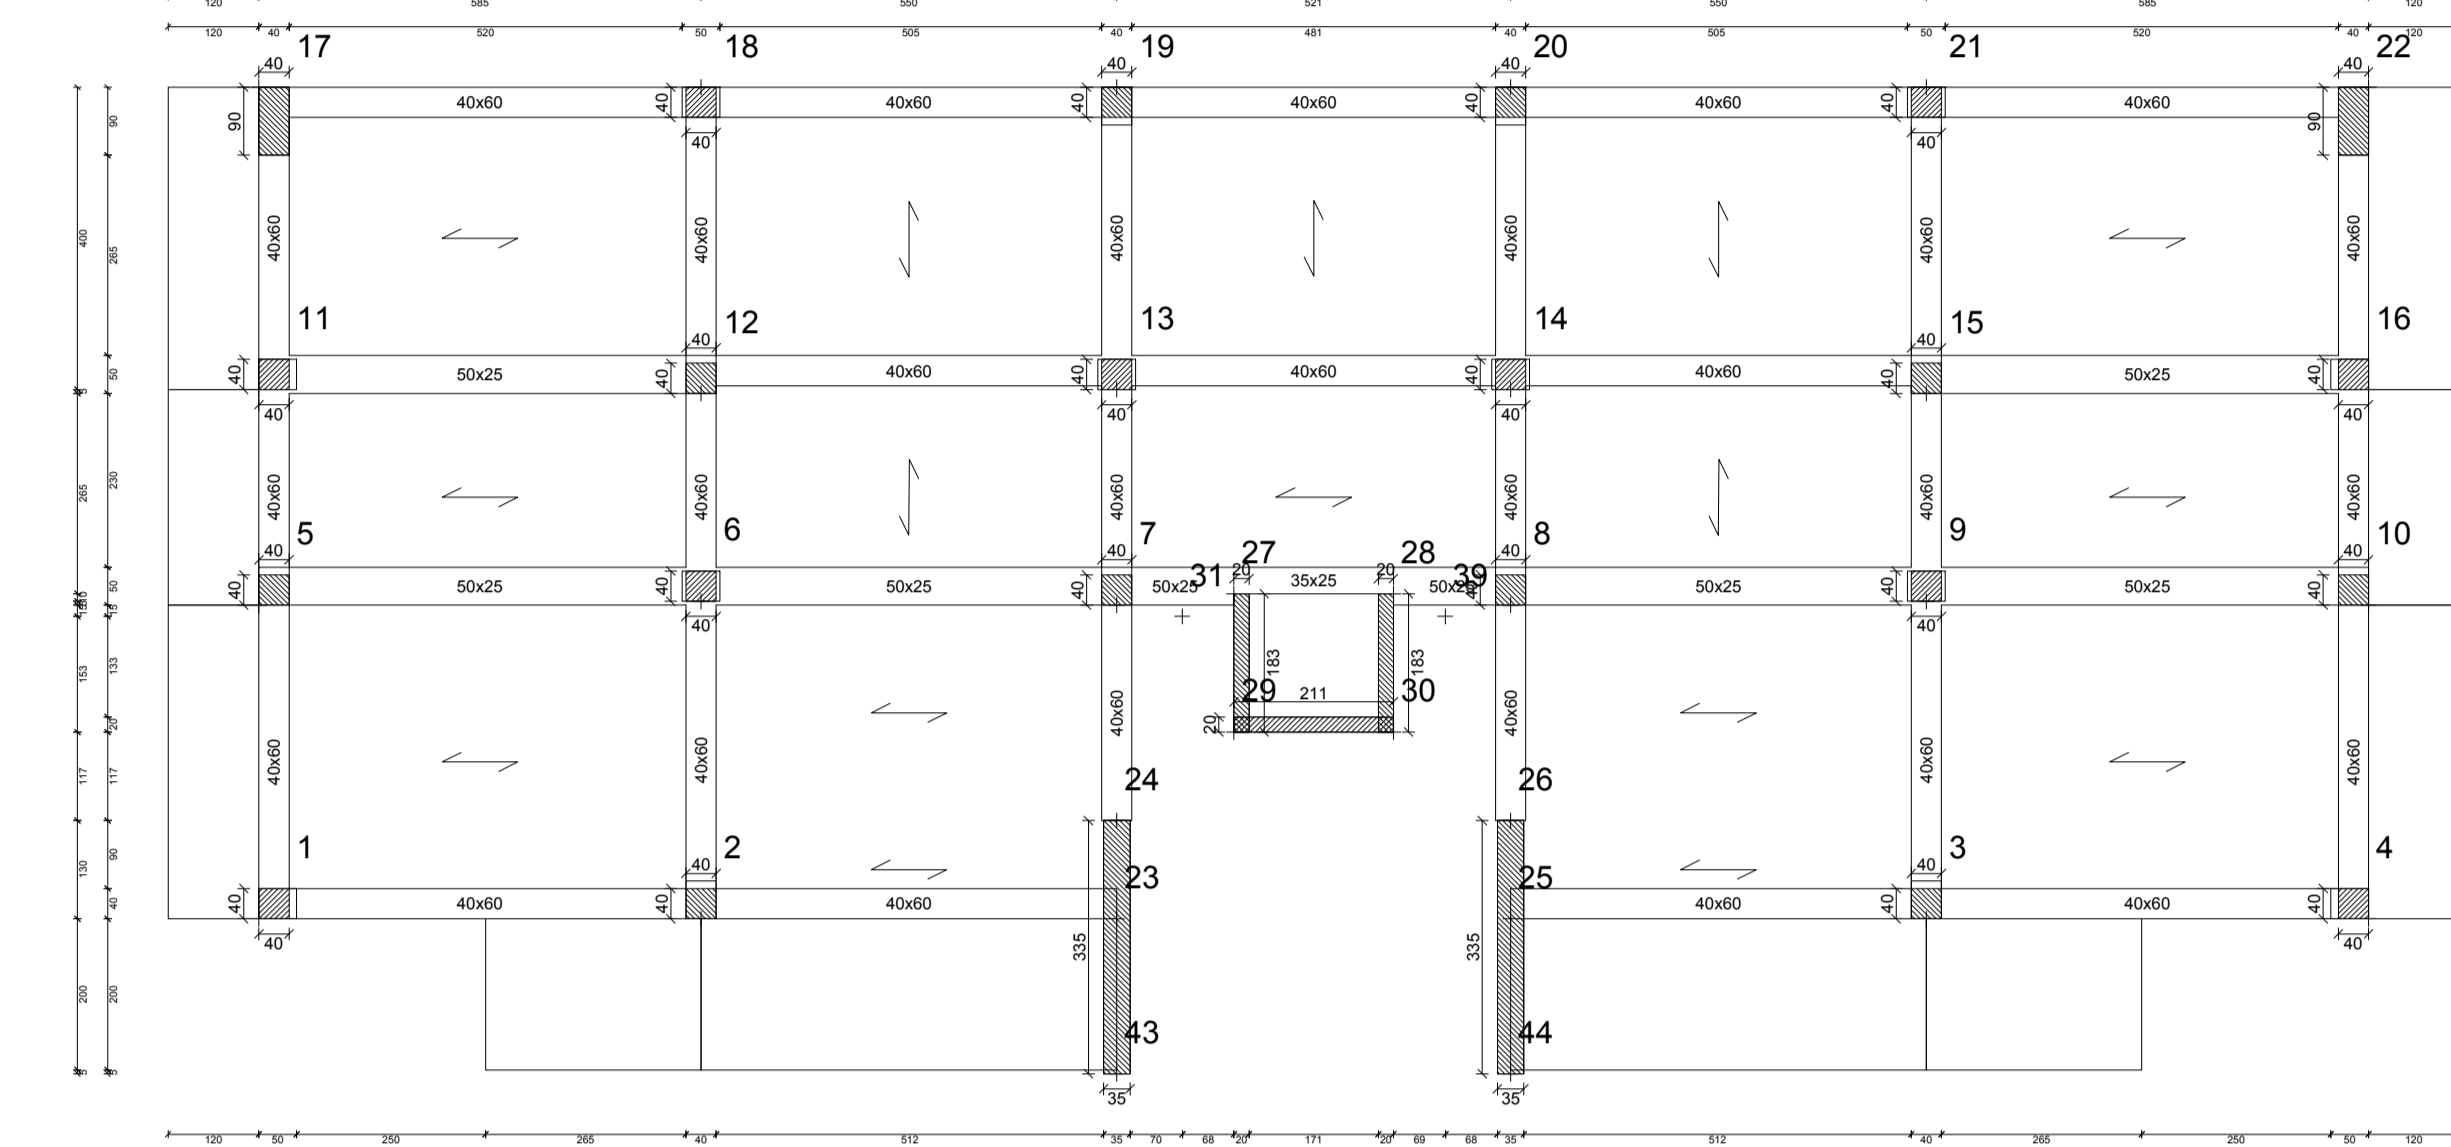


Carpenteria piano 3 a quota Q=9.5m

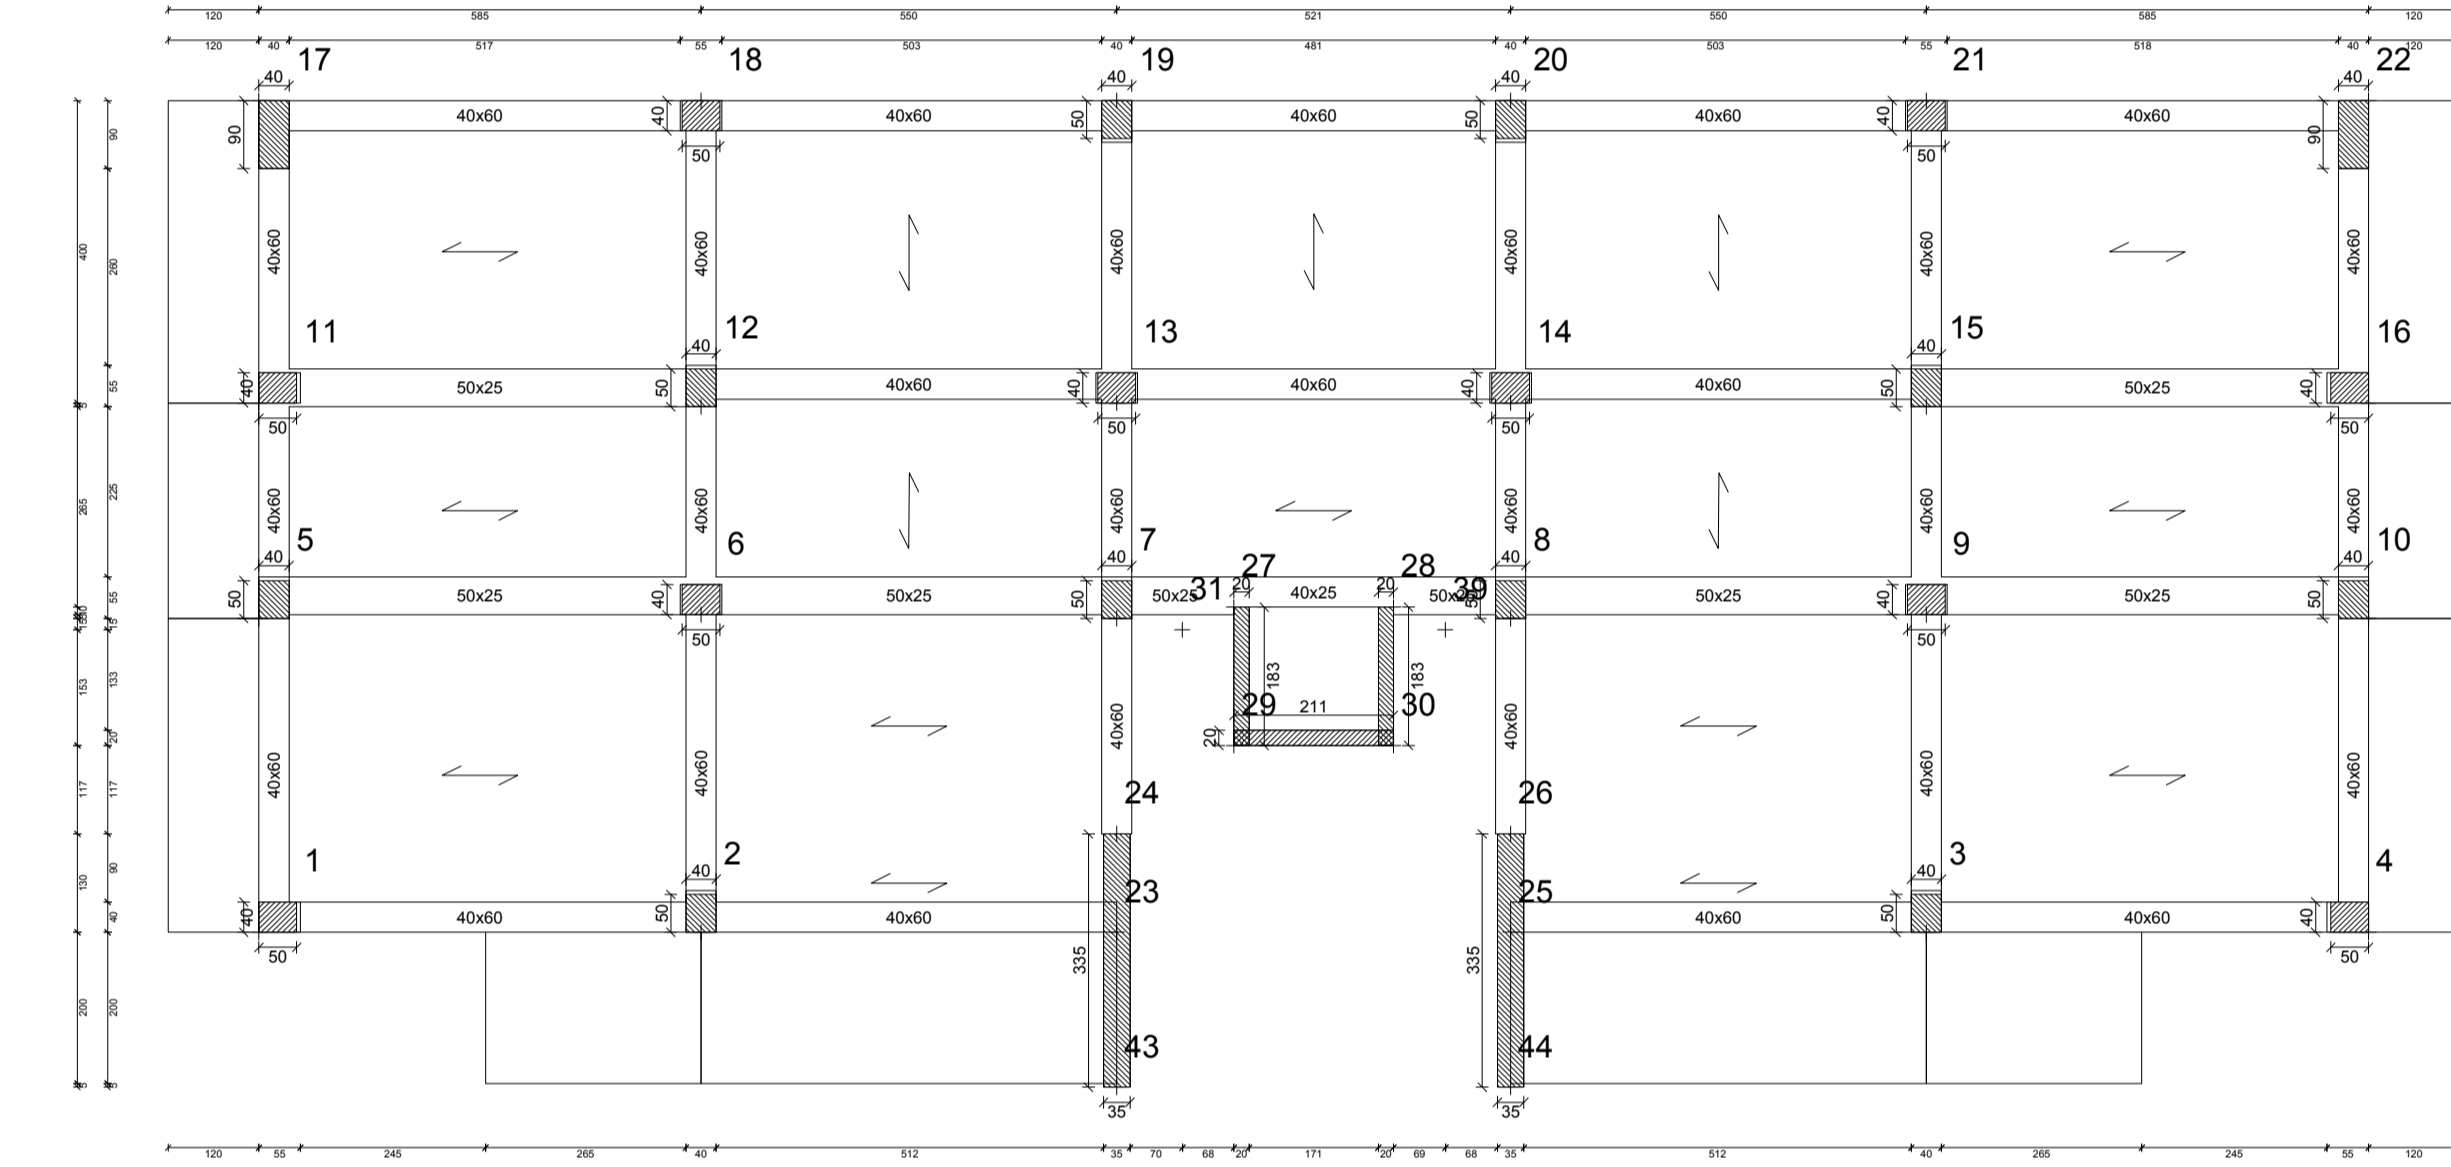


Carpenteria piano 2 a quota Q=6.5m

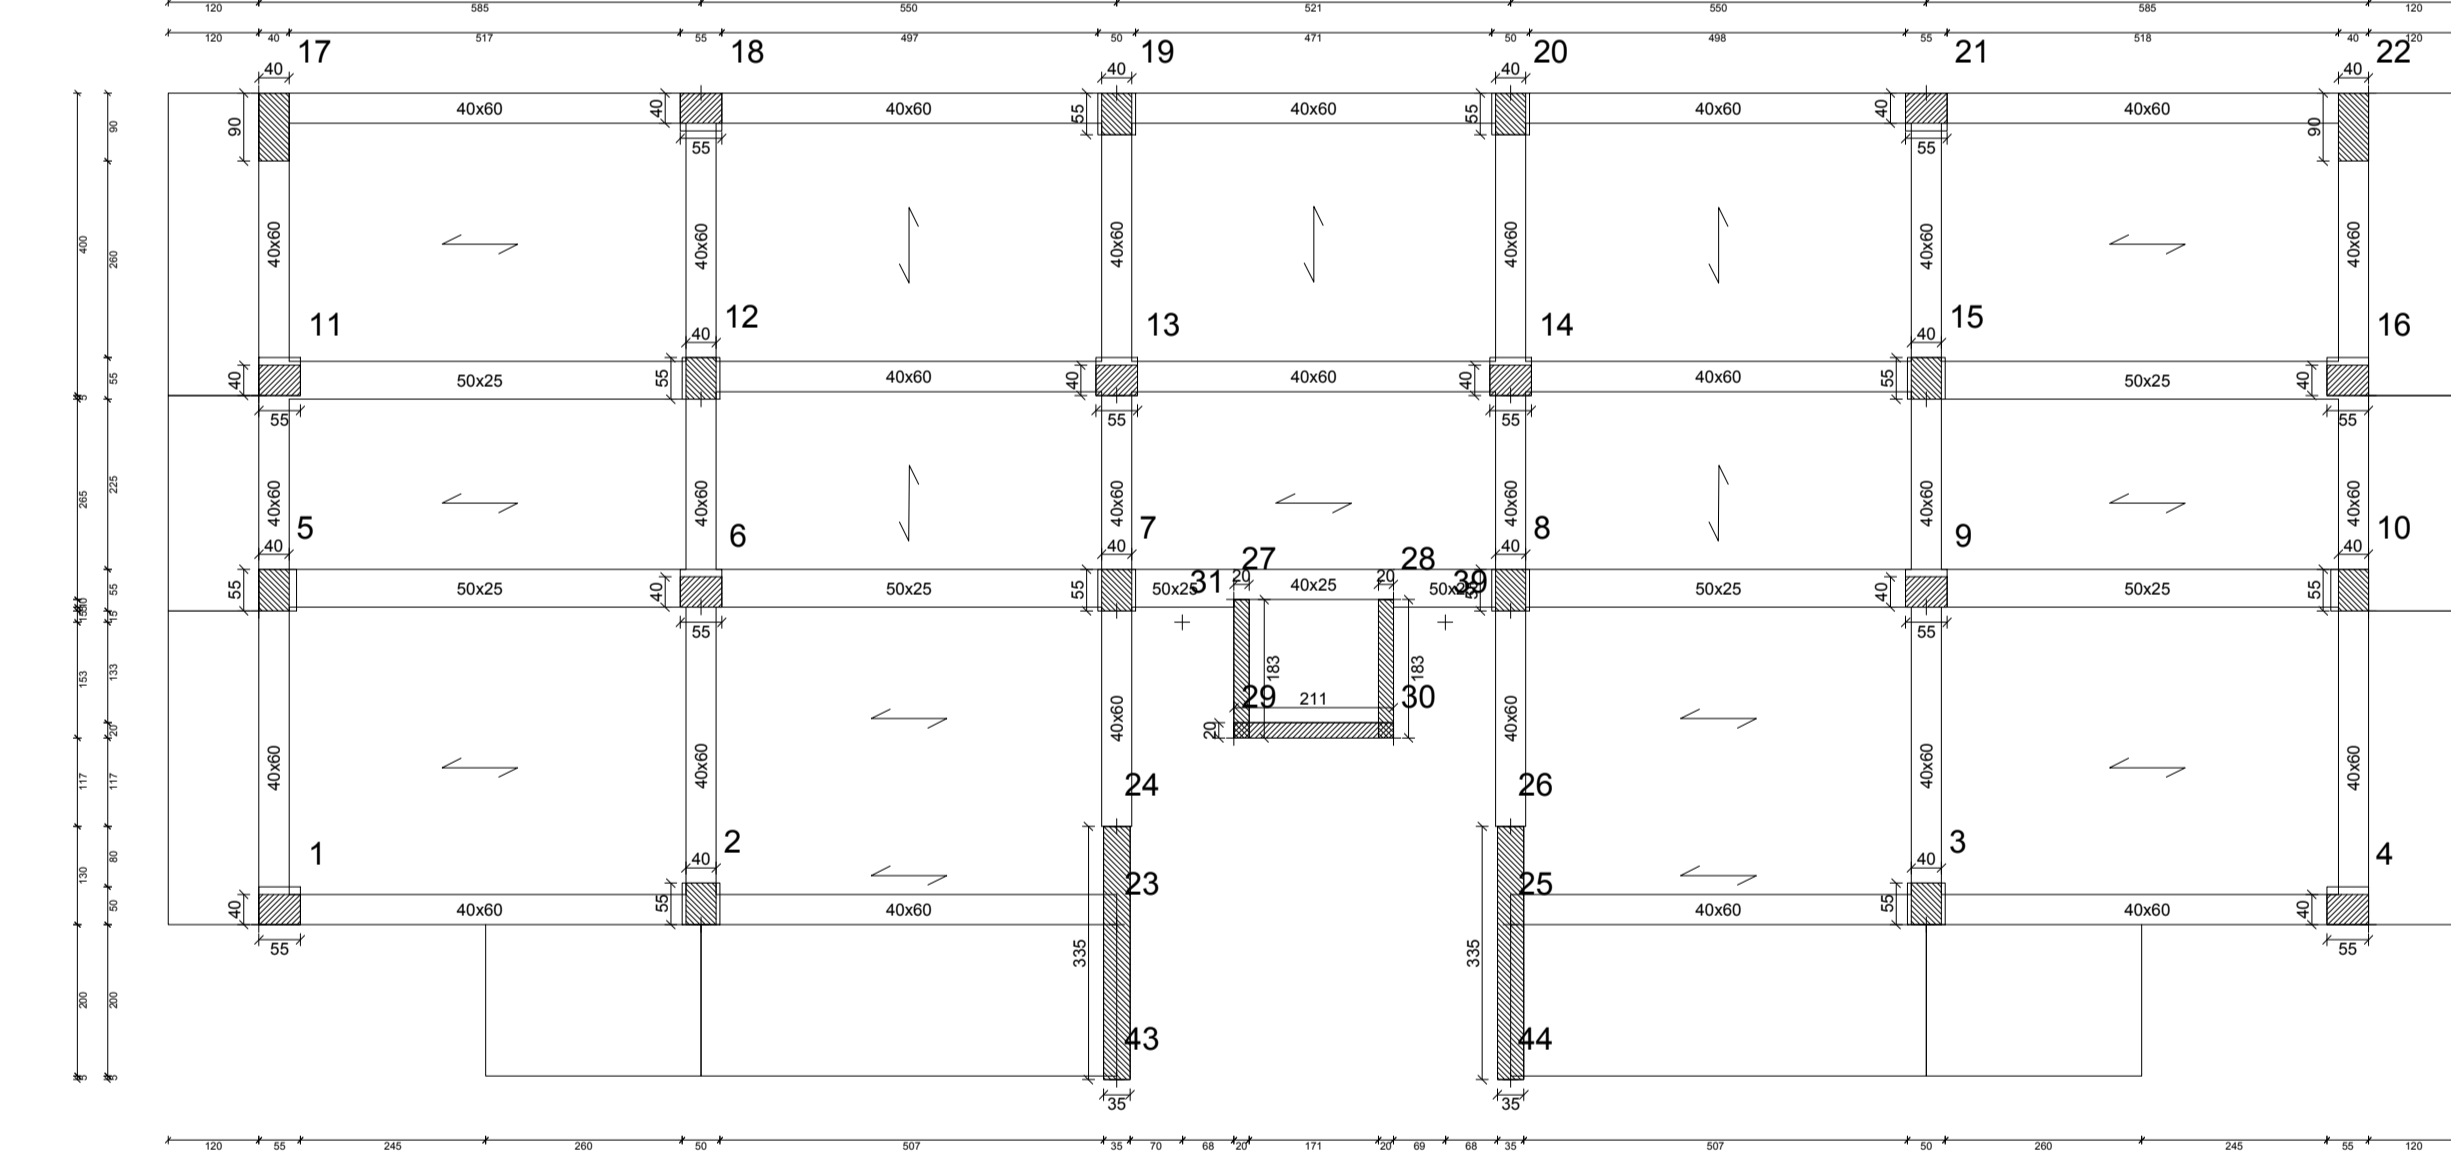


Carpenteria piano 1 a quota Q=3.5m

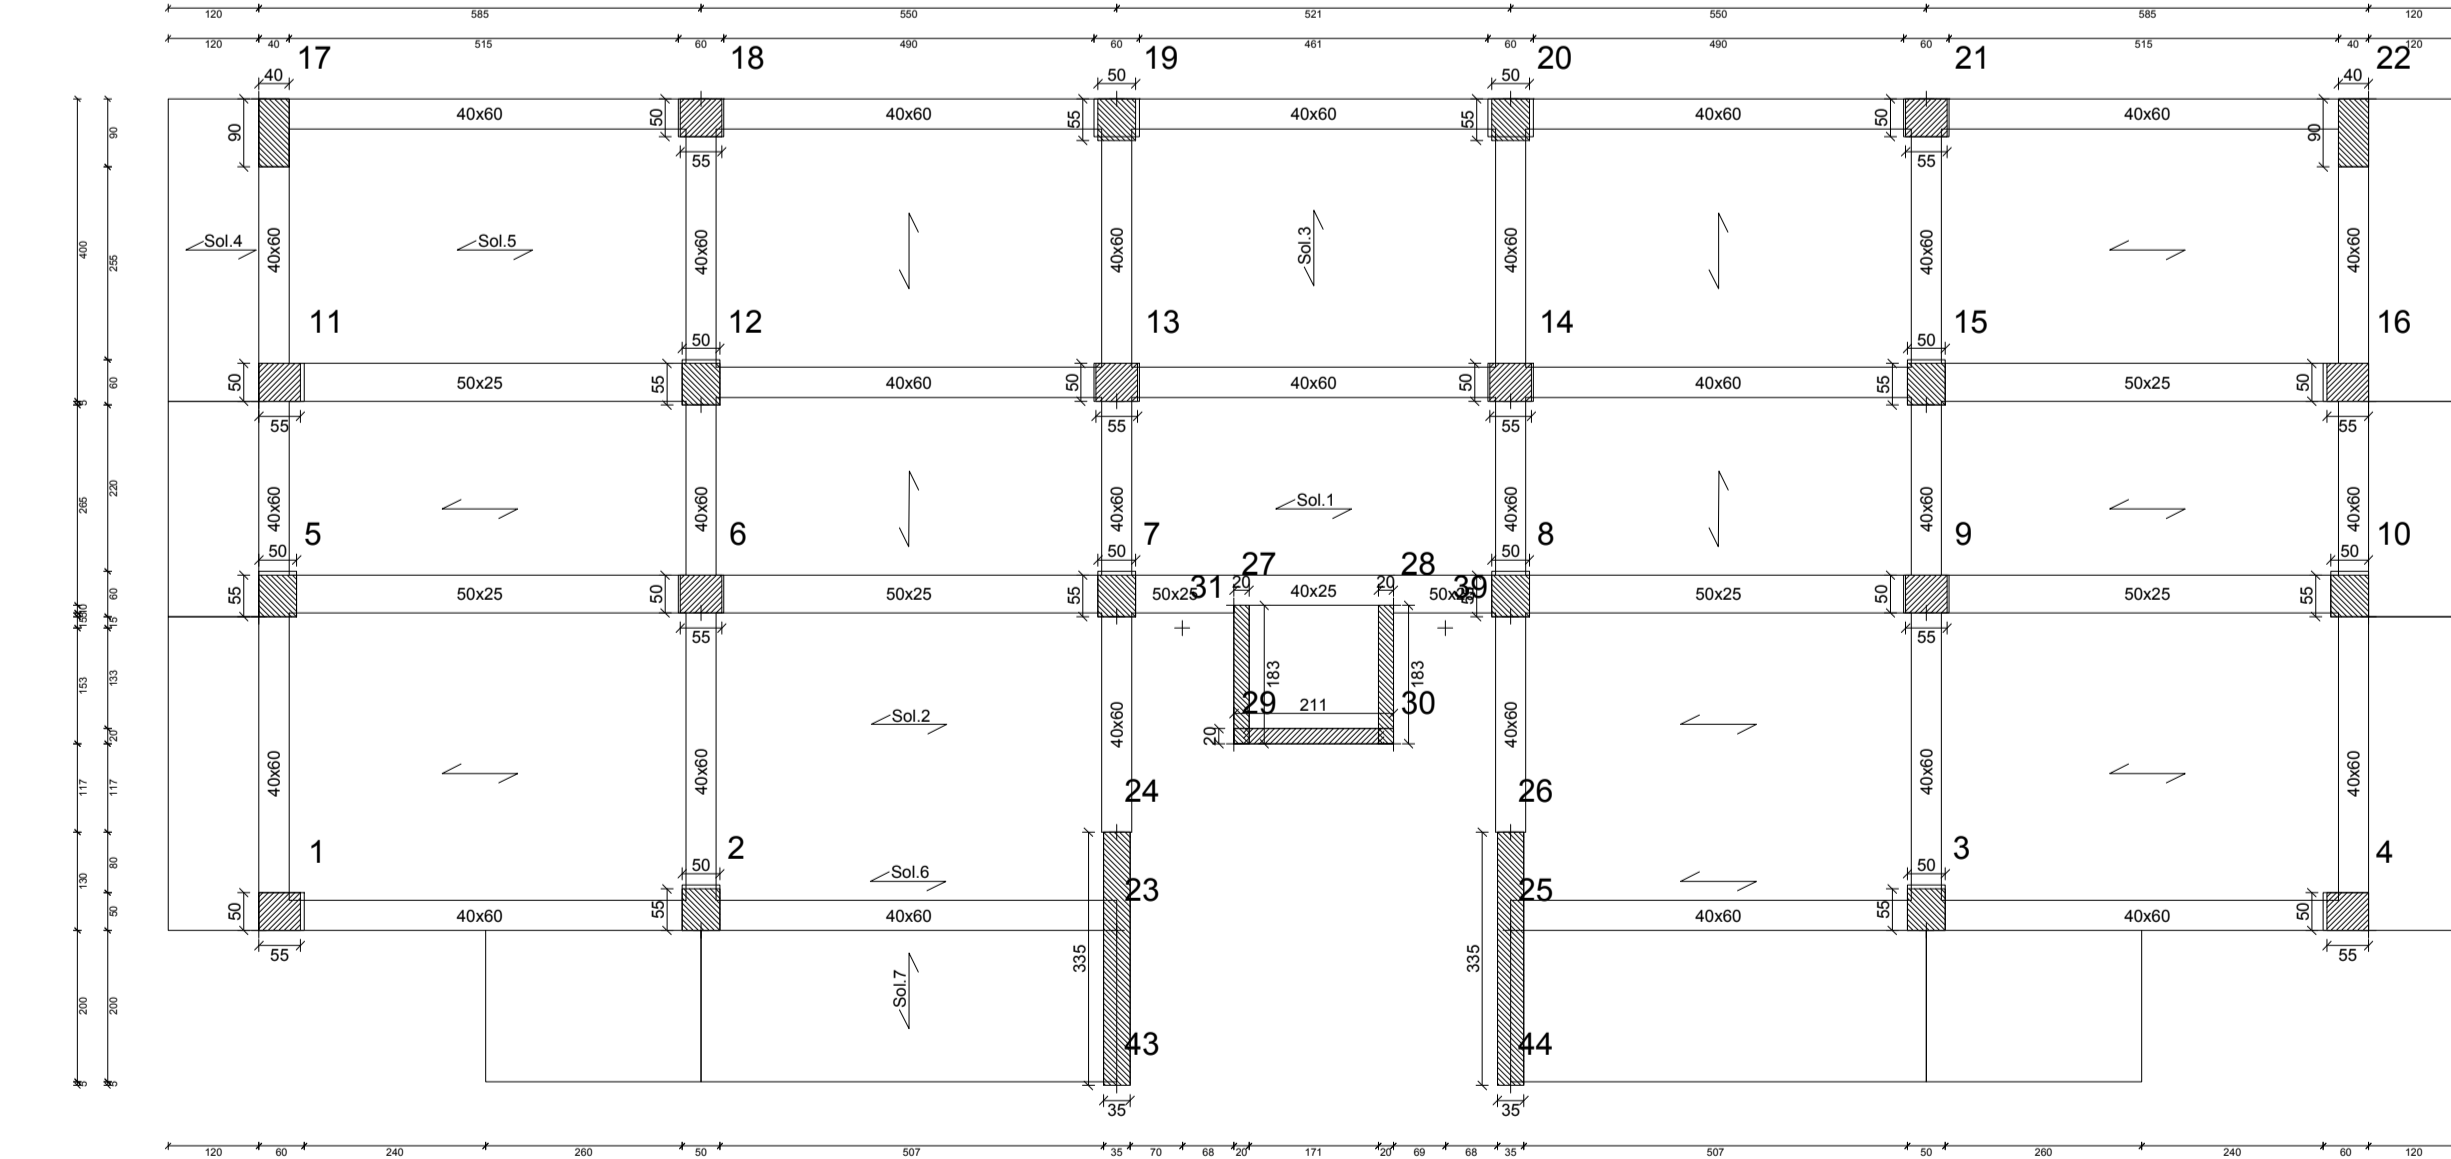

Carpenteria piano 0 a quota Q=0m

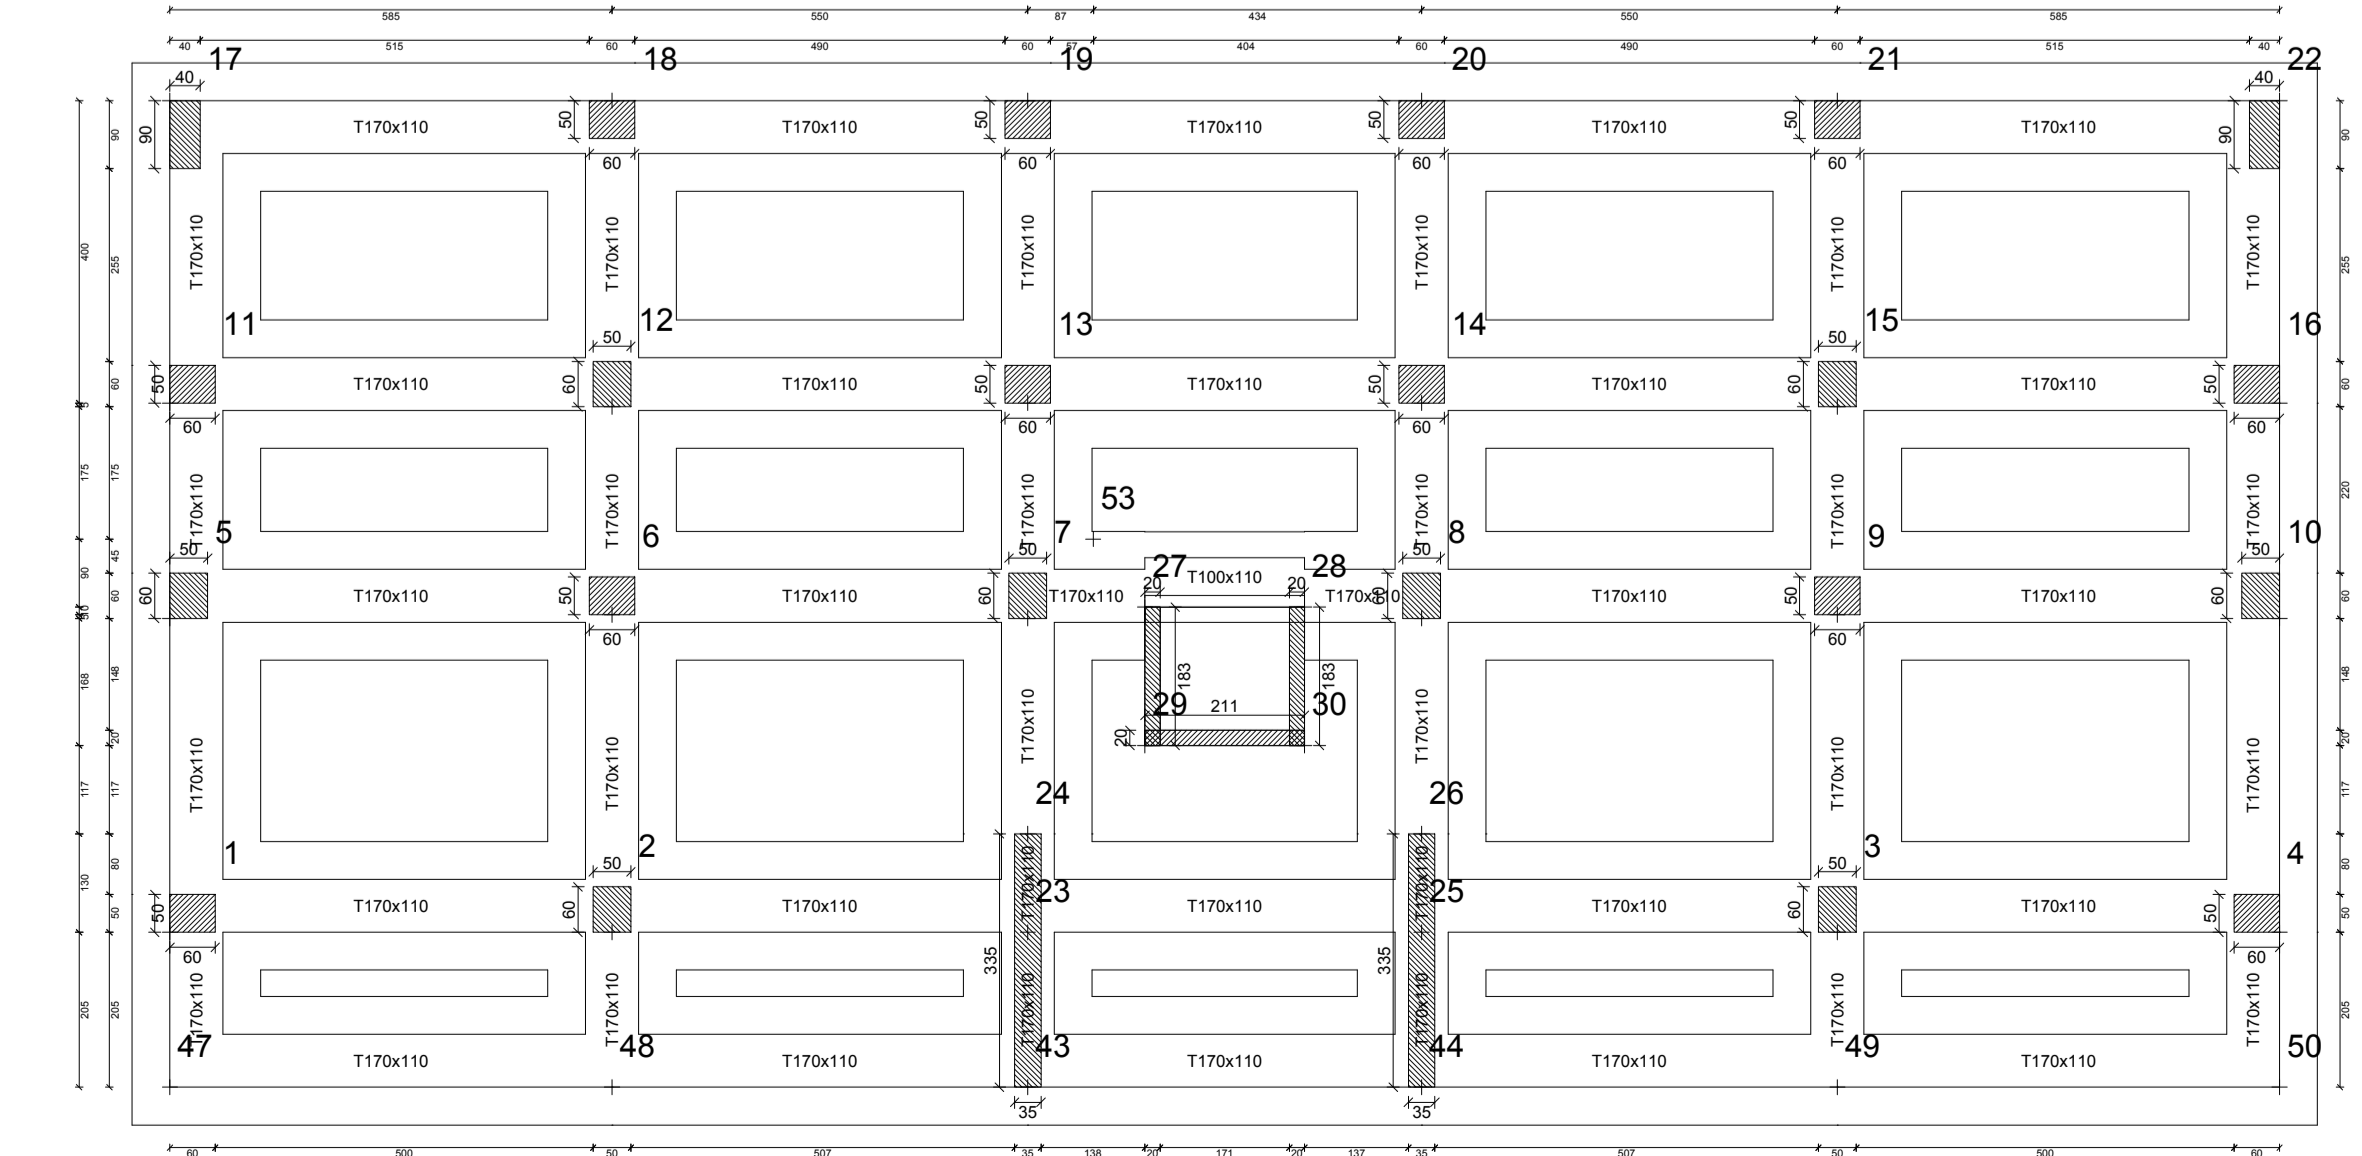

SEZ B-B'

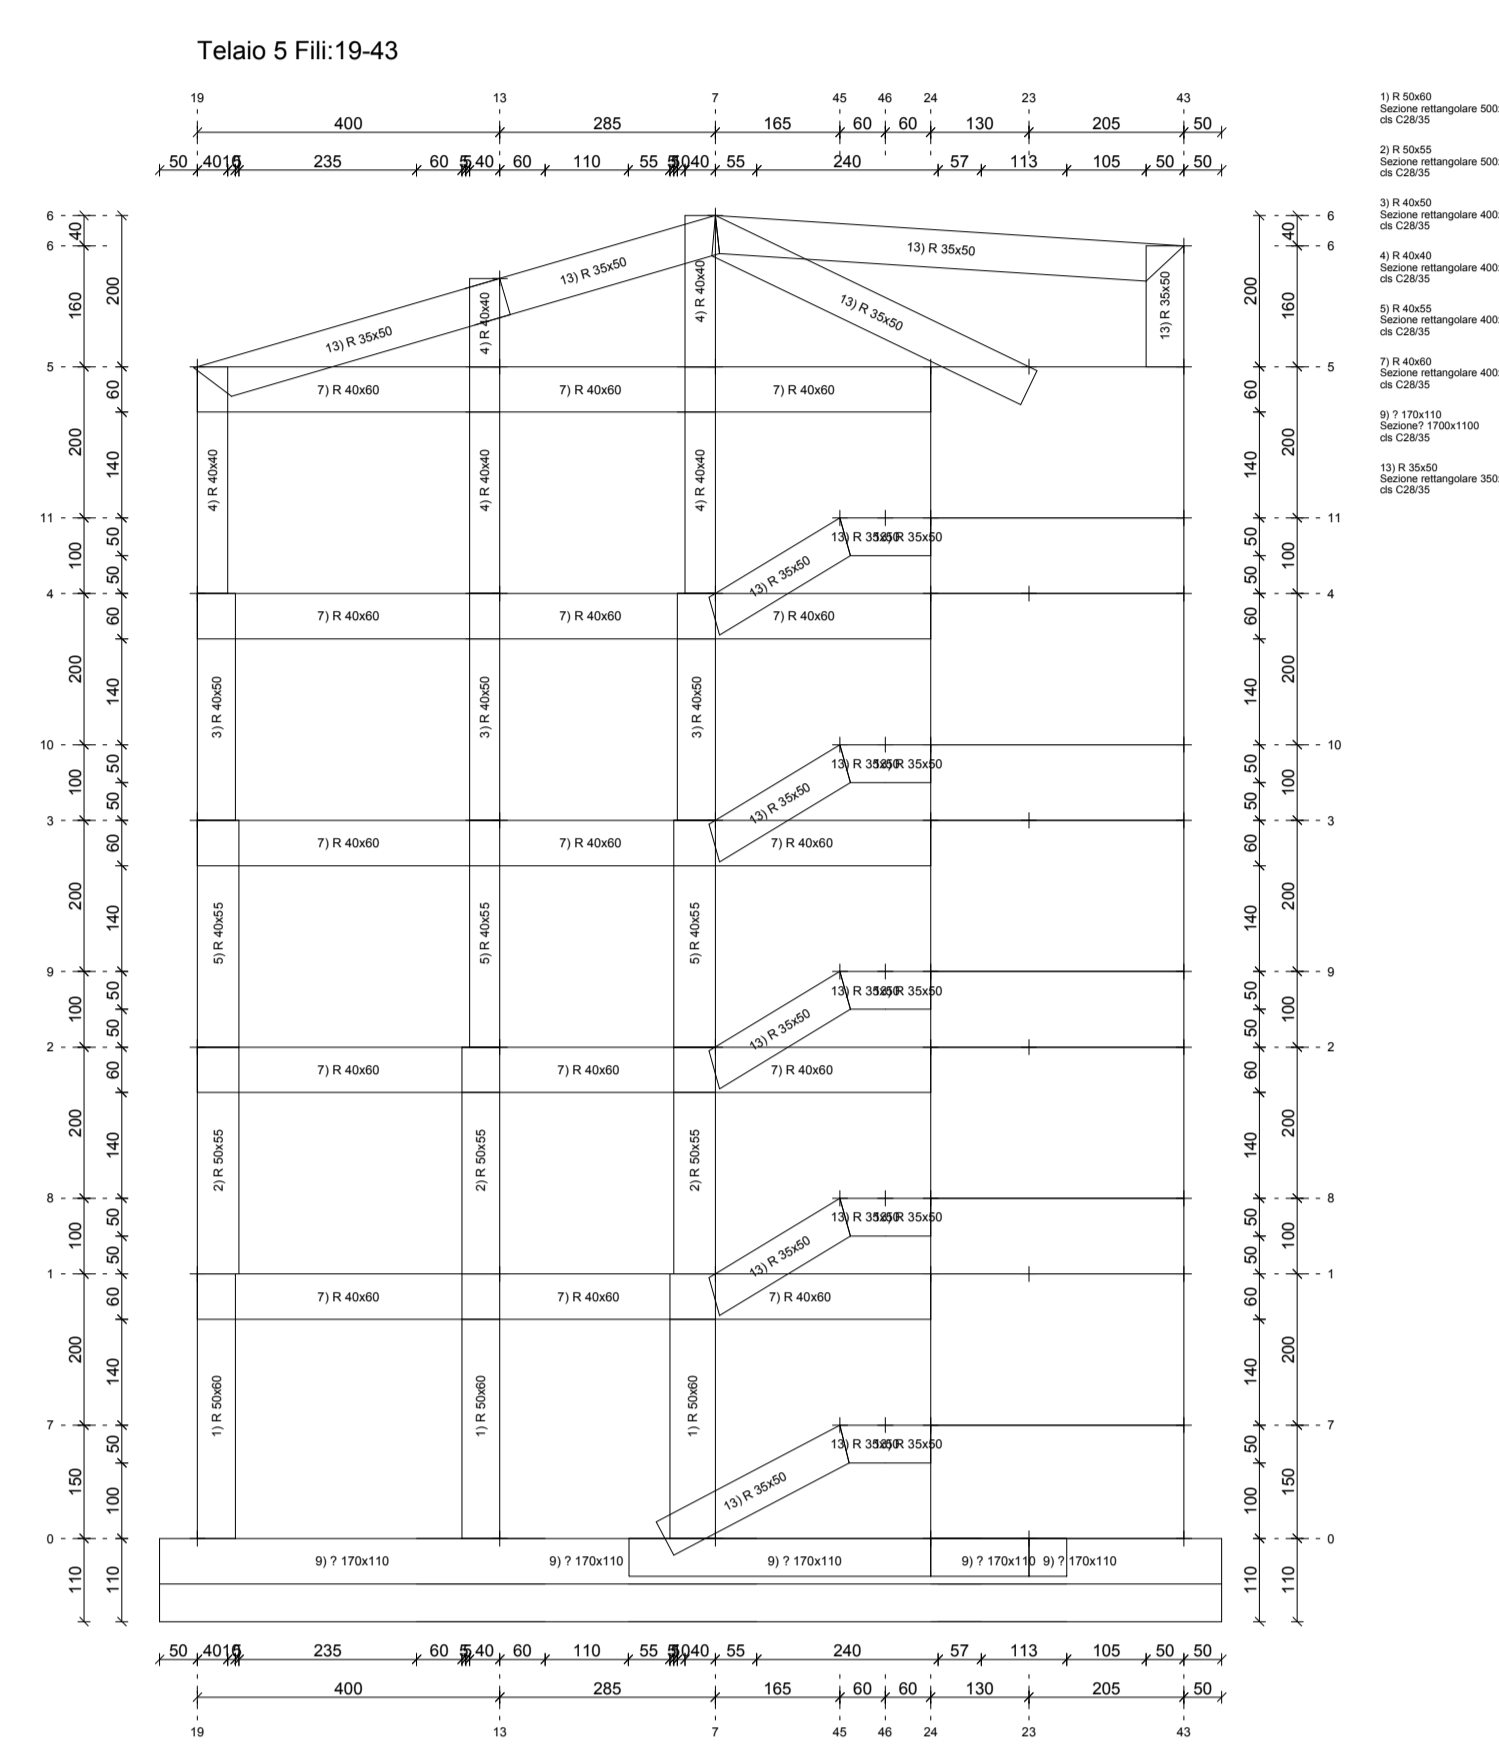

SEZ A-A'

